


**Disclaimer**

Floor Area: 137m<sup>2</sup>  
 Stud Height: 3.0m  
 Soffit: 600mm

While every effort has been made to ensure accuracy in the dimensions shown, this plan is for information only.

No responsibility shall be held against Lifestyle Home Designs Ltd for any variations to these plans.

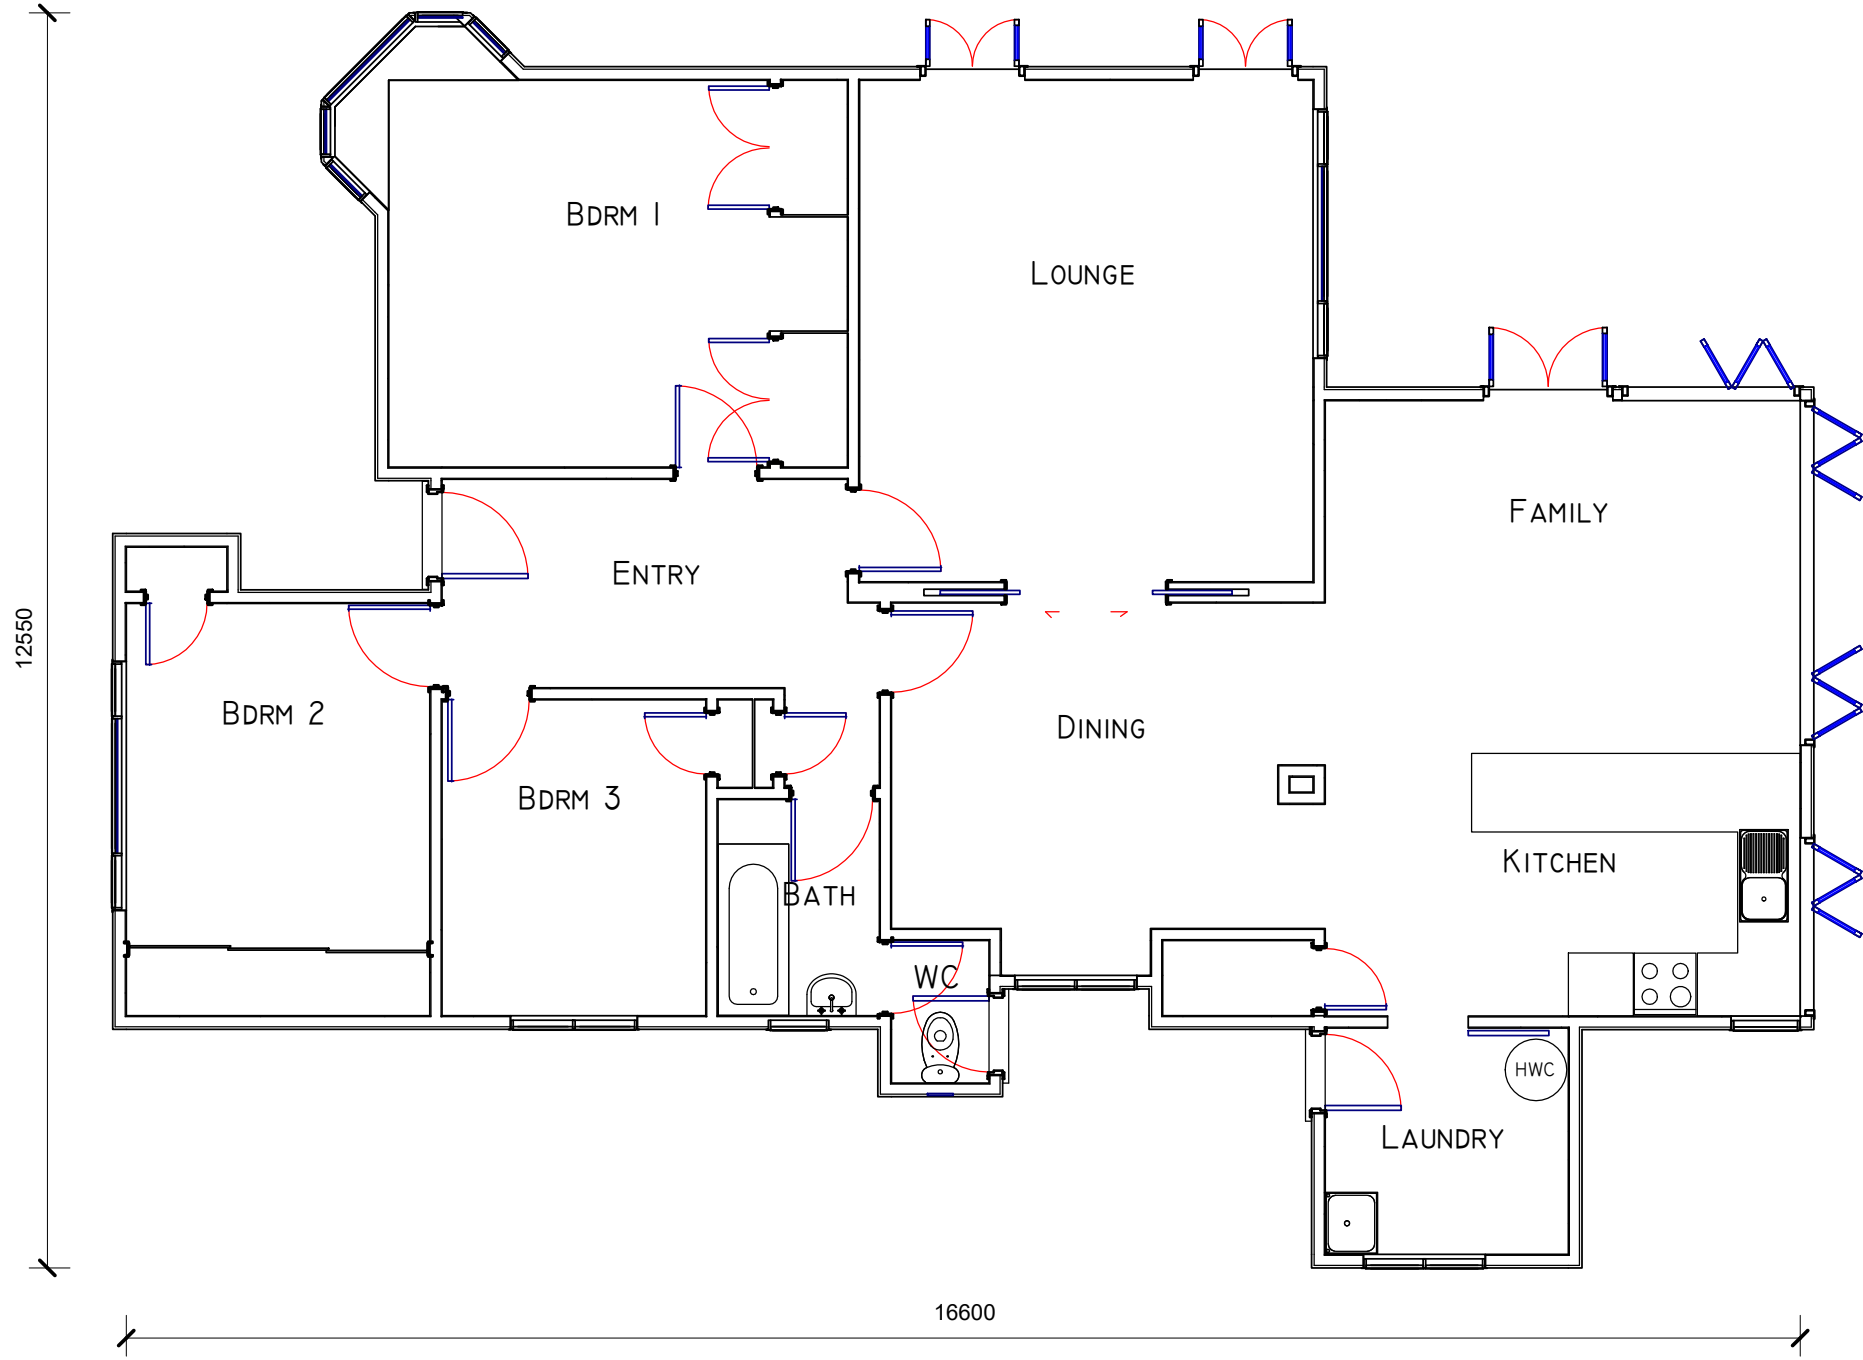

Phone: (027) 2968236  
 PO Box 202 298 Southgate Takanini 2246

Project: Relocatable Dwelling  
 Client: Haines House Removals

Address: TBA

Drawing: Floor Plan  
 Drawn Scale: 1 : 75

Drawn By: Project No. H18-014  
 Isreal  
 Date: 24/04/18  
 Status: Information Only

Revision Schedule		Date
Number	Description	

Sheet No: A101      Revision: